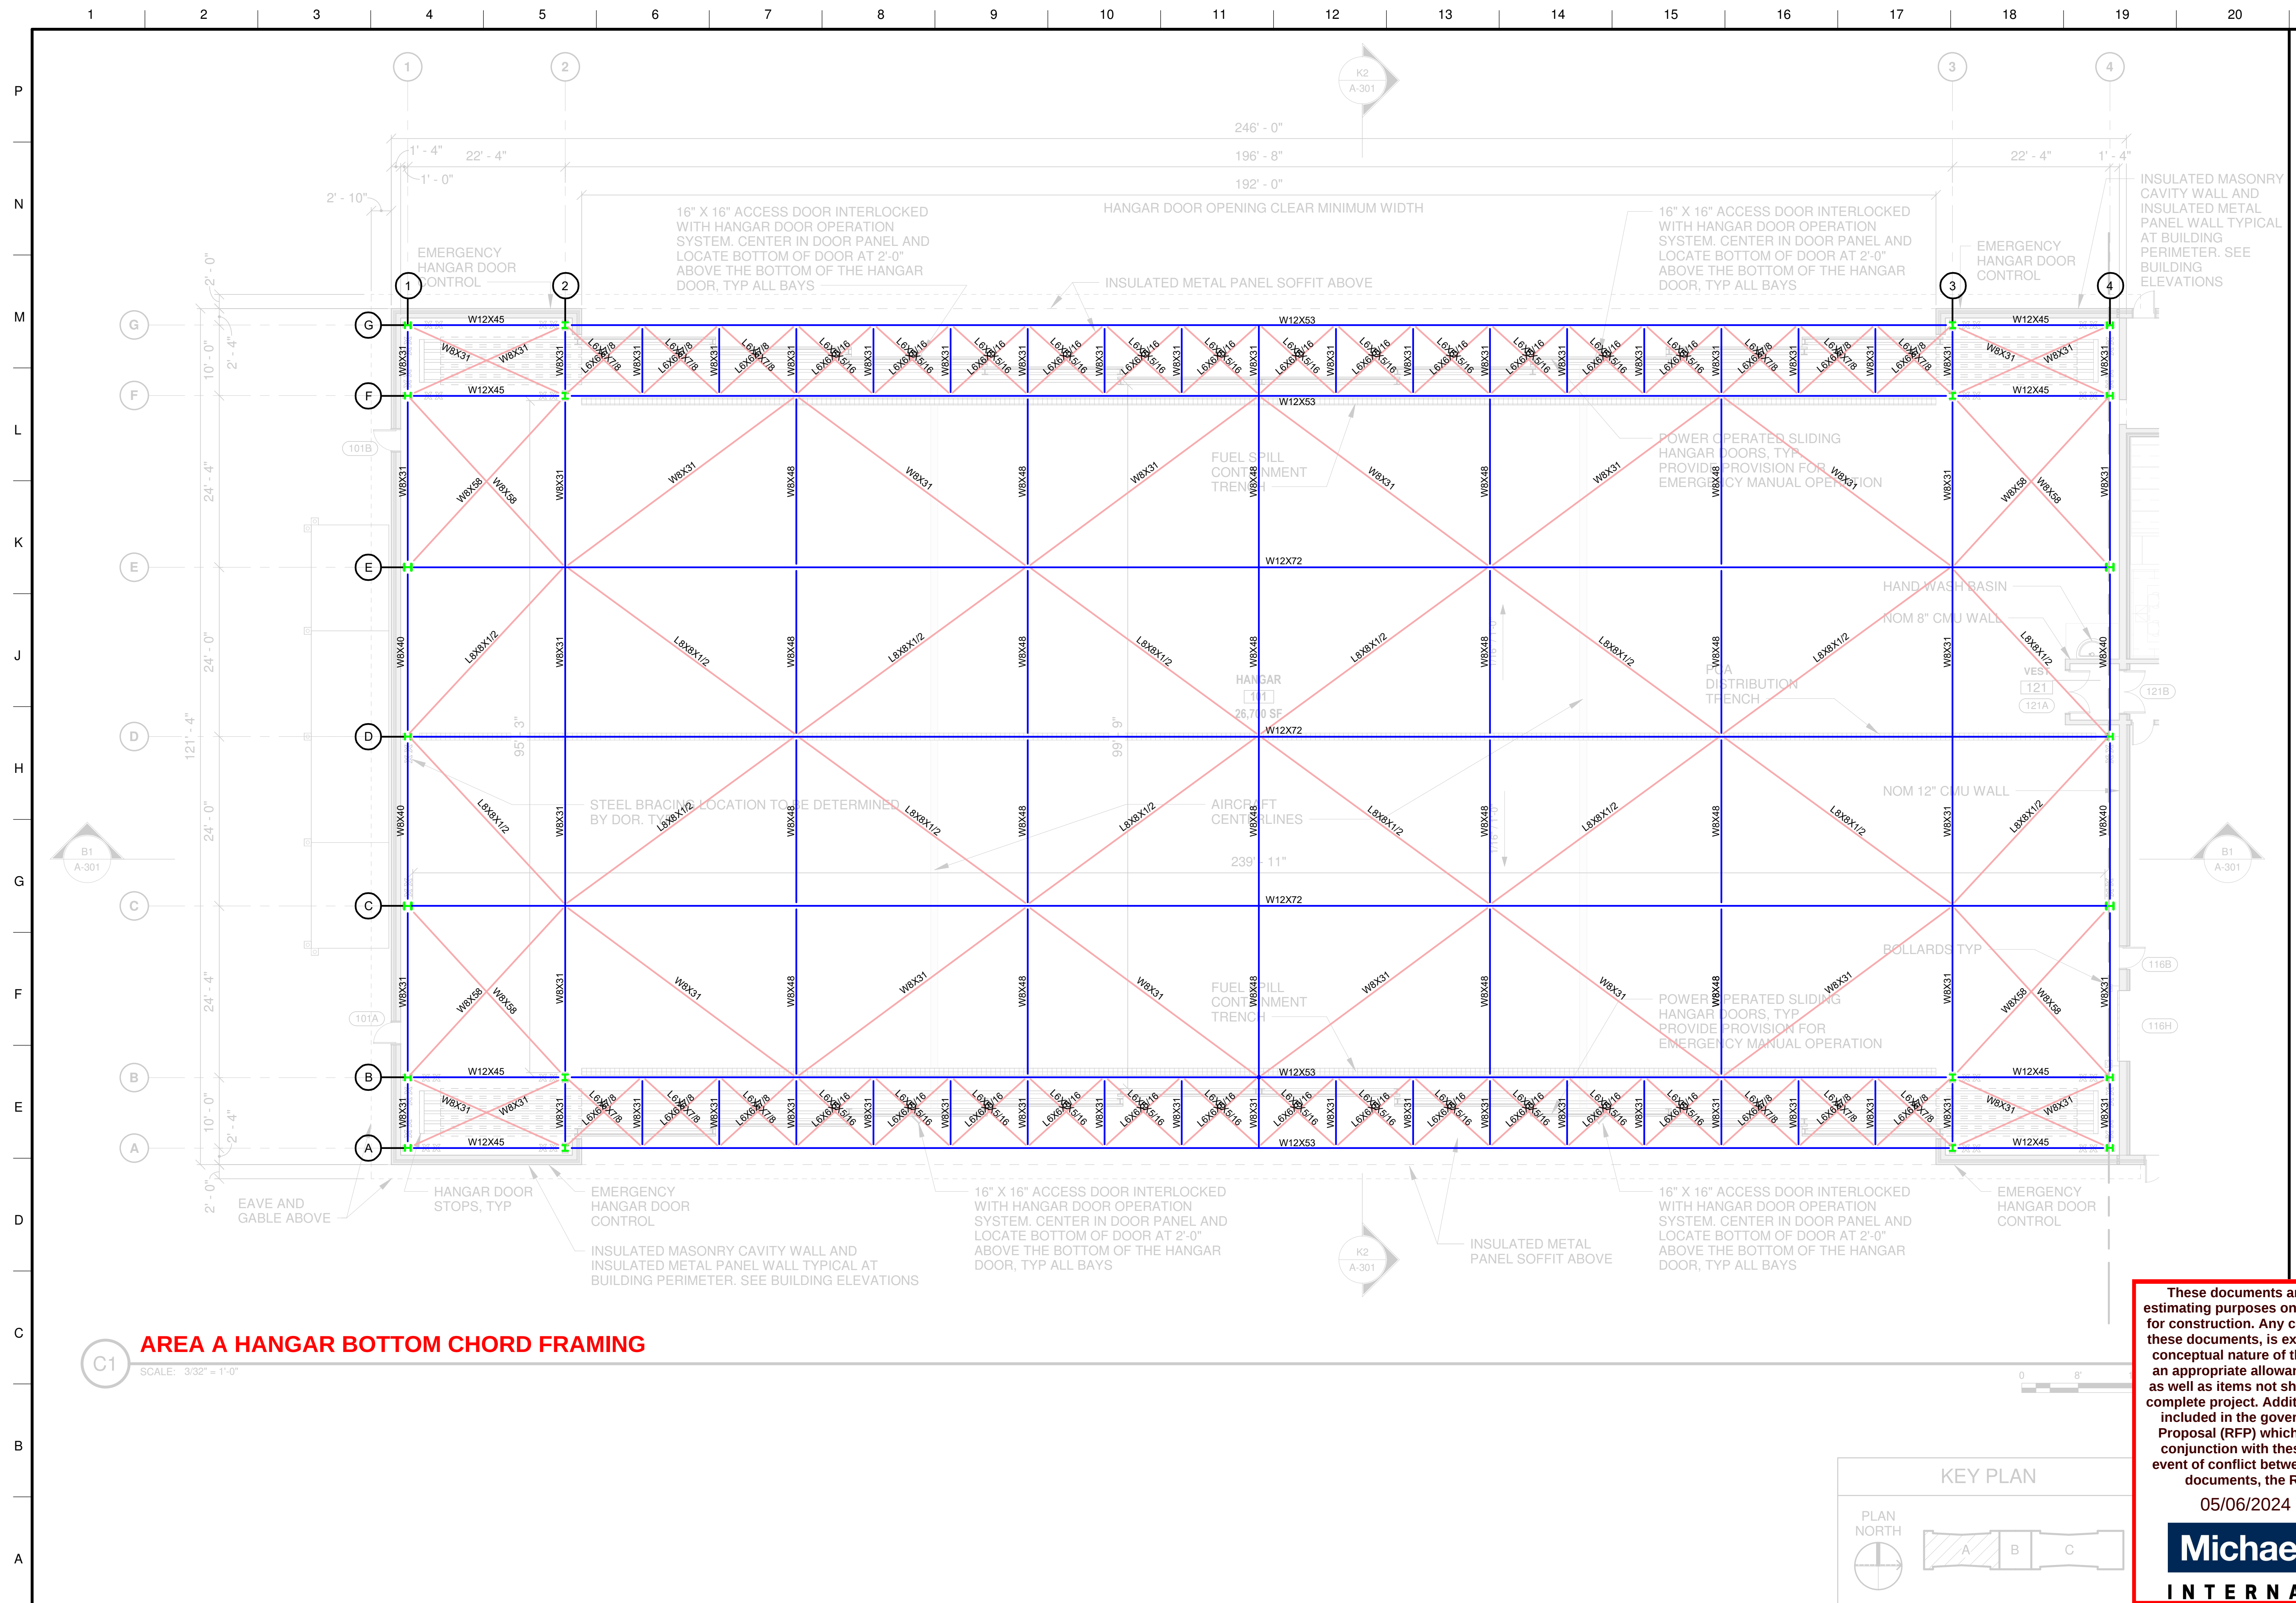


**S Army Corps
Engineers®**

[illegible]



SACRAMENTO DISTRICT (SPK) MILITARY DESIGN	SACRAMENTO, CA 95814	BURNS & McDONNELL	W912PL-25-R-0003
1325 J STREET	9400 WARD PARKWAY	M. OWENSBY	CONTRACT NO.:
	KANSAS CITY, MO 64114	T. KIM	W912PL-25-C-XXXX
	(816) 333-9400		
		FILE NAME:	
		ANSI.D	P5151.A AMFHGR PH2

...CITY PROGRAM
...CILITY (AMF) HANGAR
- AREA A

These documents are provided for cost estimating purposes only and are not intended for construction. Any cost estimate, based on these documents, is expected to consider the conceptual nature of the design and include an appropriate allowance for items depicted as well as items not shown but required for a complete project. Additional requirements are included in the government's Request for Proposal (RFP) which shall be reviewed in conjunction with these documents. In the event of conflict between the RFP and these documents, the RFP shall govern.

05/06/2024 2:45:17 PM

Michael Baker
INTERNATIONAL

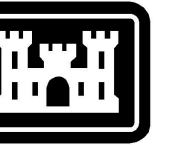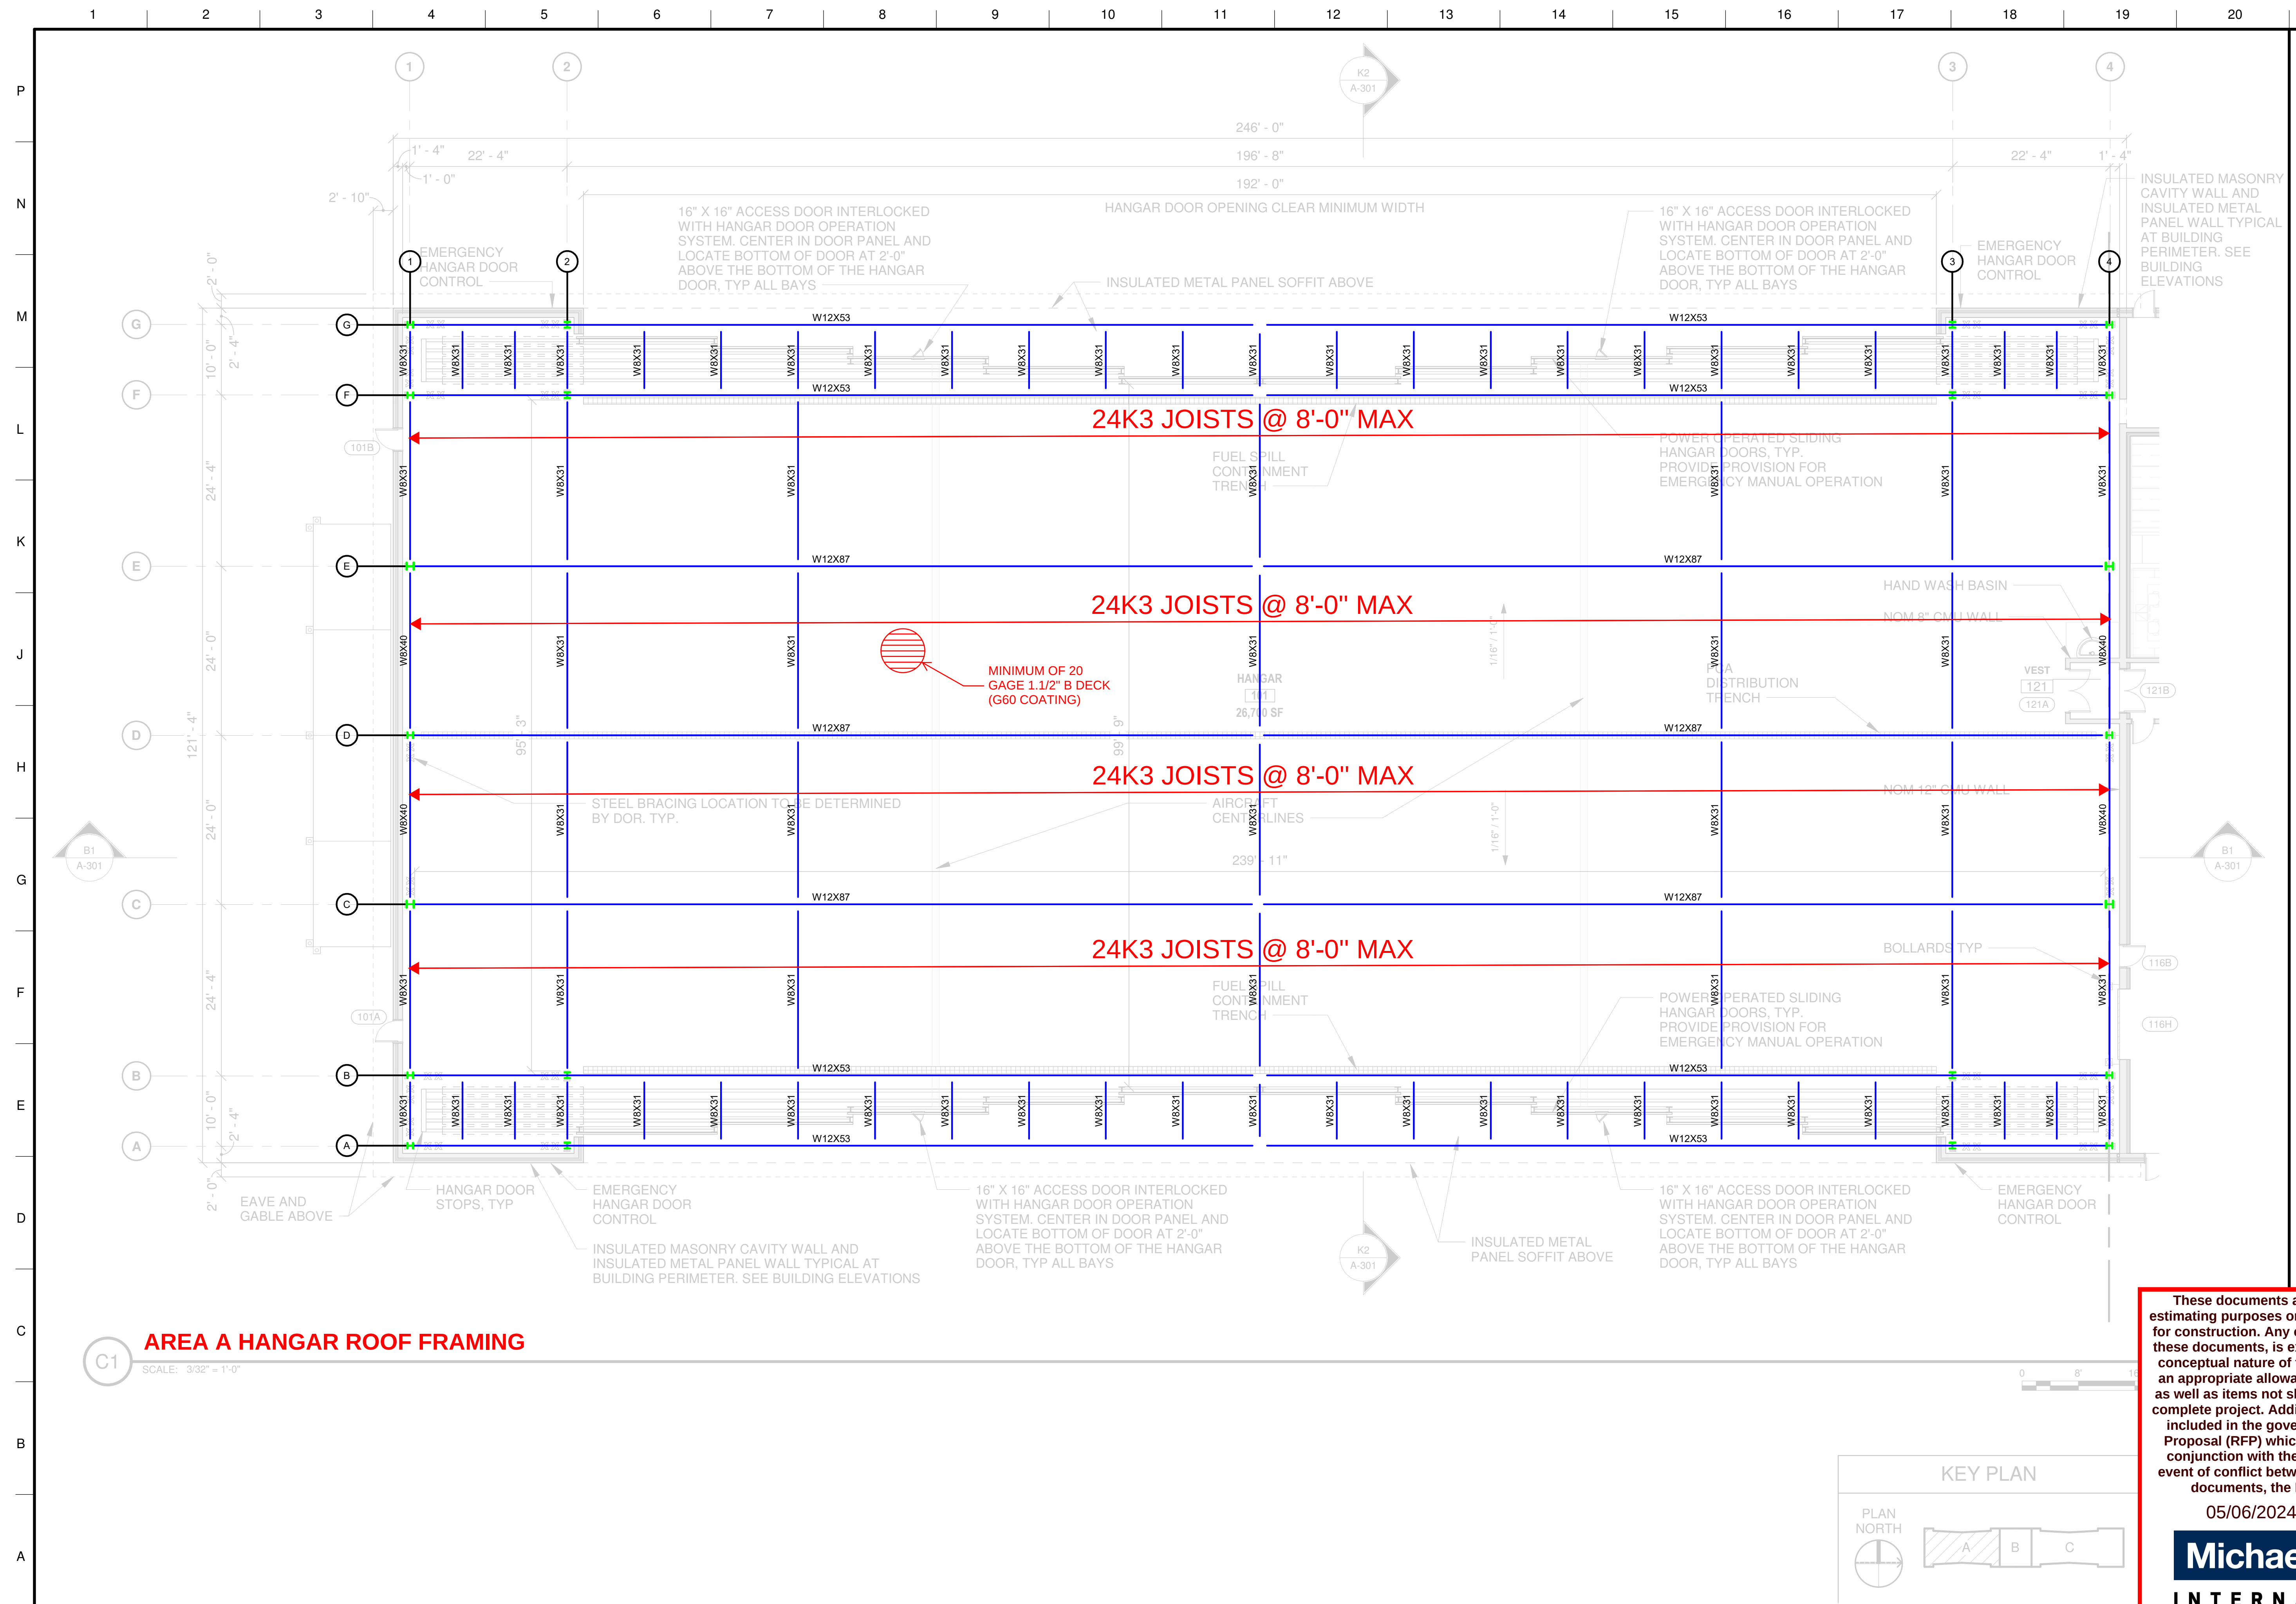

**S Army Corps
Engineers ®**

[illegible]


SACRAMENTO DISTRICT (SPK) MILITARY DESIGN	
1325 J STREET	
SACRAMENTO, CA 95814	
BURNS & McDONNELL	
9400 WARD PARKWAY	
KANSAS CITY, MO 64114	
(816) 333-9400	
ANSI D	FILE NAME
	157114.ANH.FG2.P42

N - AREA A
 FACILITY (AMF) HANGAR
 E 2
 NANCY PROGRAM

These documents are provided for cost estimating purposes only and are not intended for construction. Any cost estimate, based on these documents, is expected to consider the conceptual nature of the design and include an appropriate allowance for items depicted as well as items not shown but required for a complete project. Additional requirements are included in the government's Request for Proposal (RFP) which shall be reviewed in conjunction with these documents. In the event of conflict between the RFP and these documents, the RFP shall govern.

05/06/2024 2:45:17 PM

Michael Baker
INTERNATIONAL

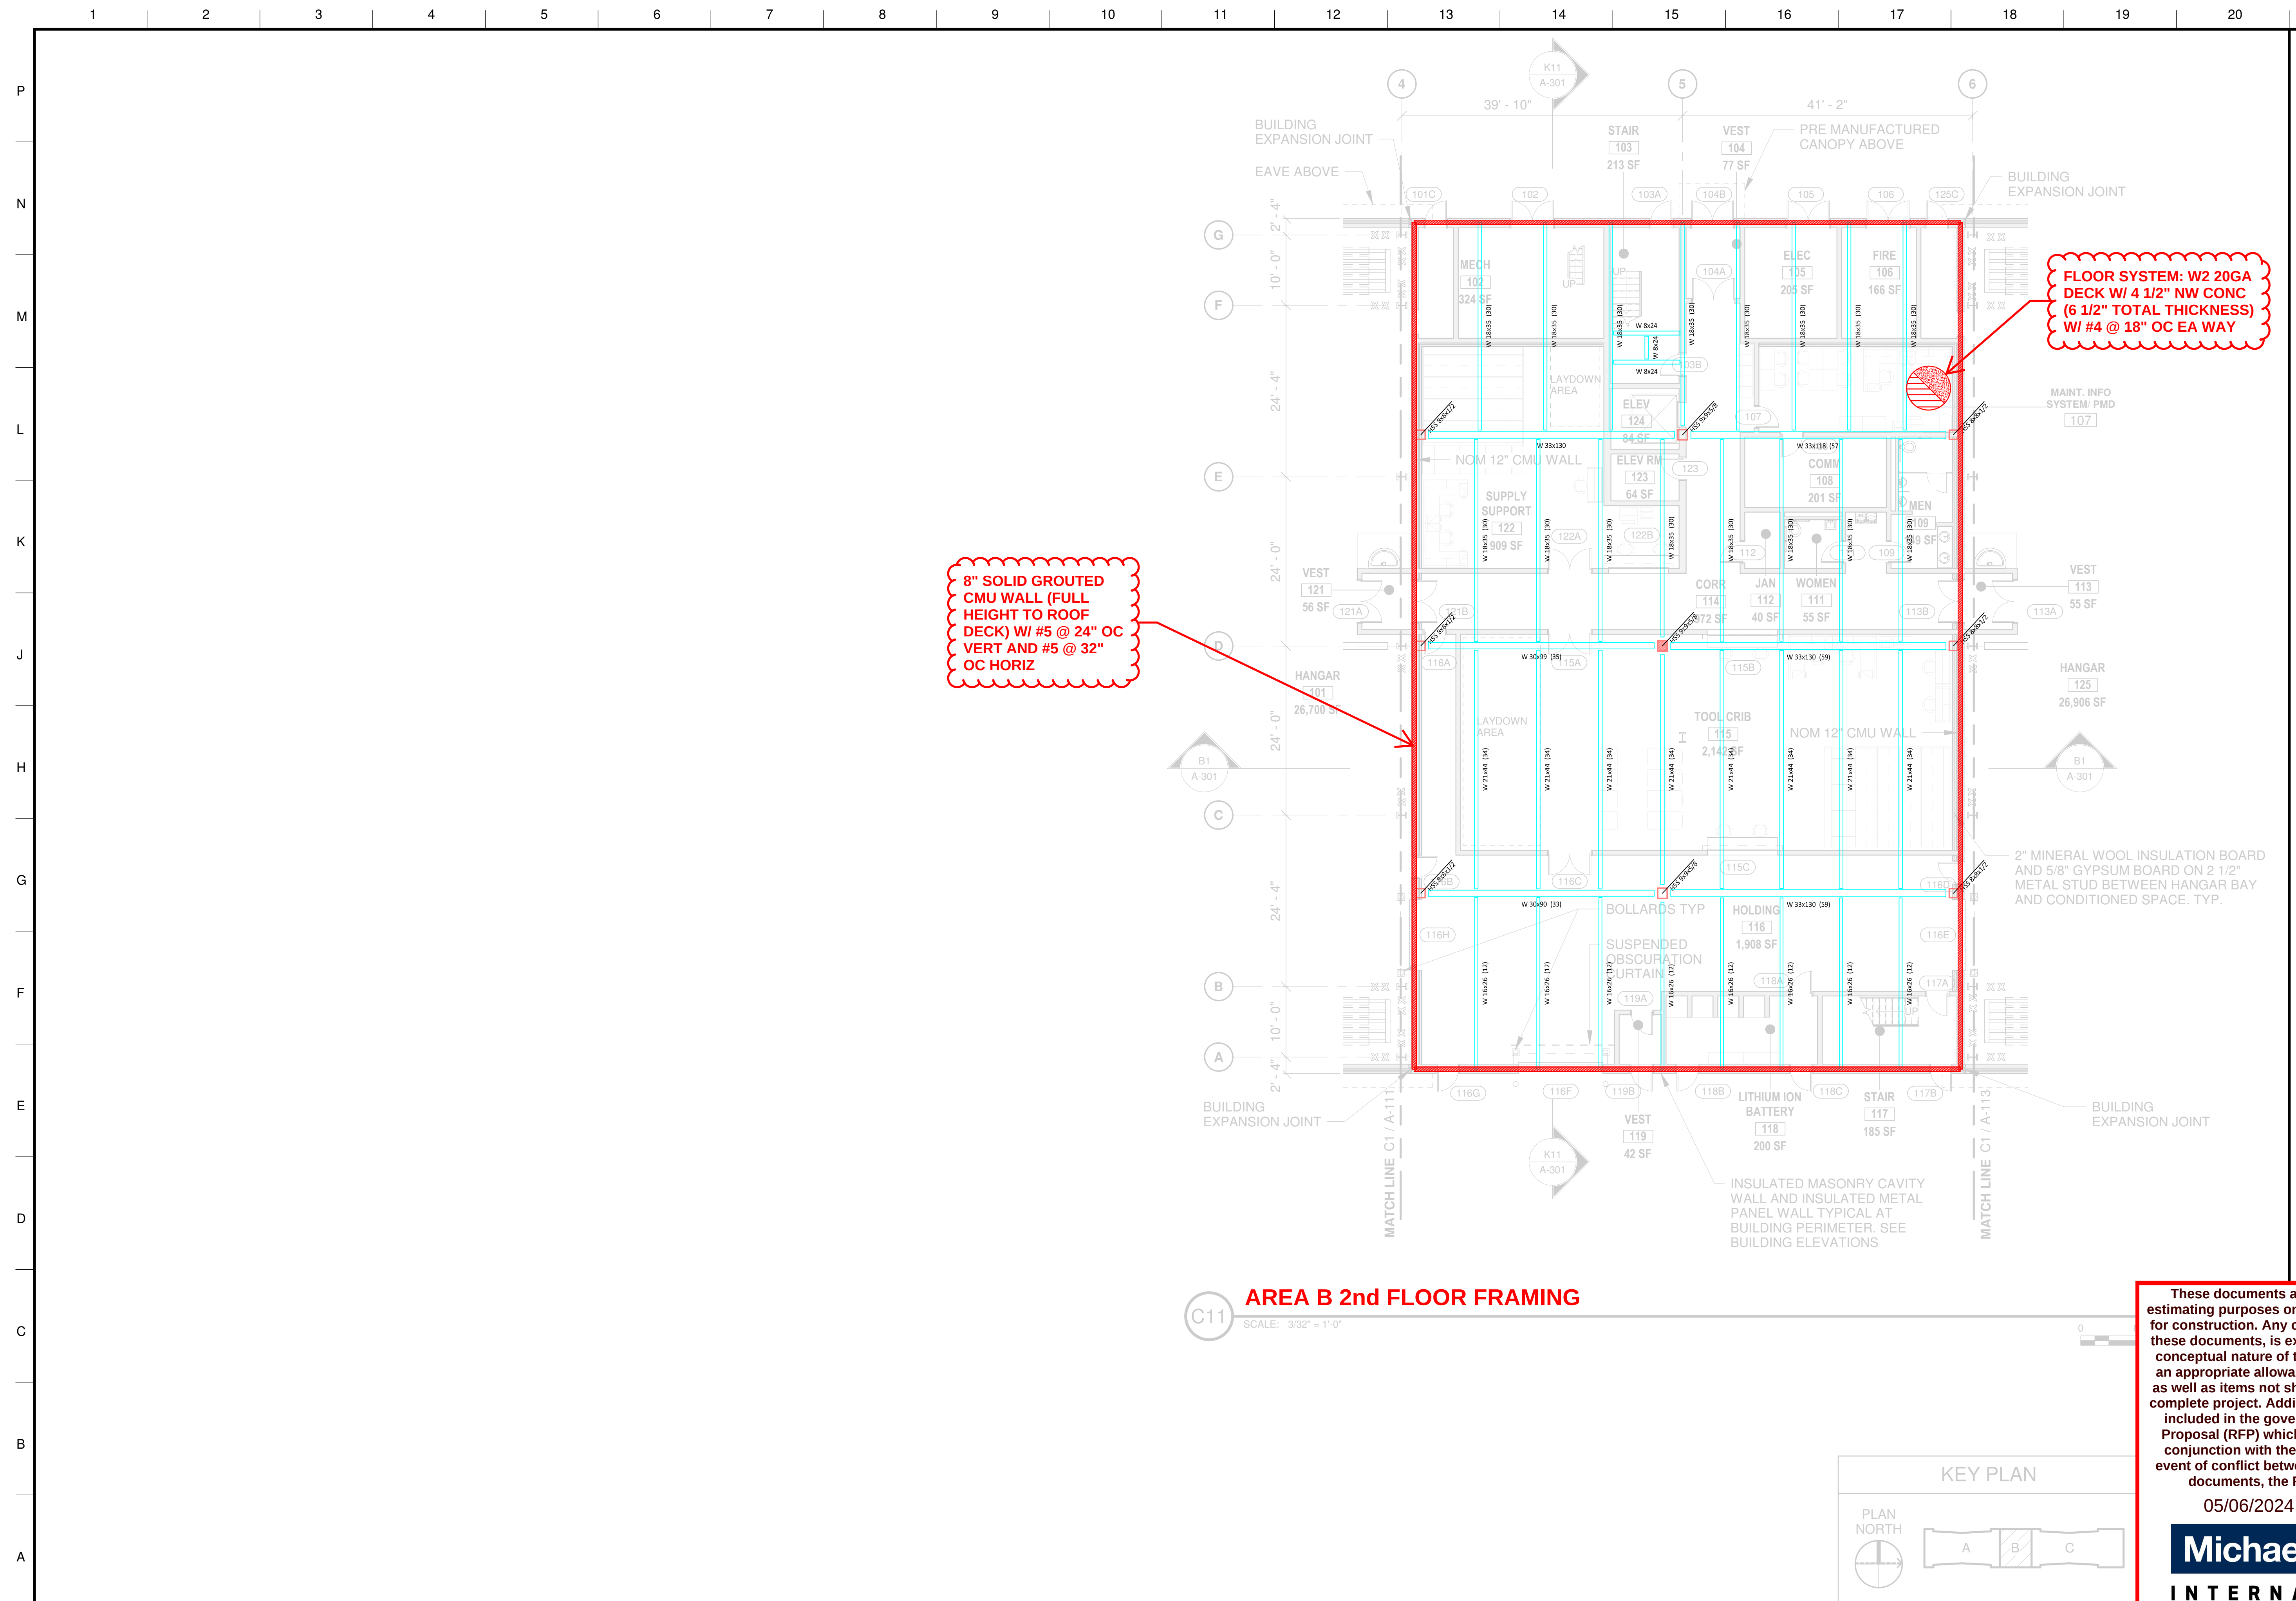

**US Army Corps
of Engineers®**

[illegible]


U.S. ARMY CORPS OF ENGINEERS SACRAMENTO DISTRICT (SPK) MILITARY DESIGN 1325 J STREET SACRAMENTO, CA 95814		DESIGNED BY: M. OWENSBY DRAWN BY: L. SLEDGE CHECKED BY: T. KIM SUBMITTED BY: M. OWENSBY	ISSUE DATE: AUGUST 16, 2024 SOLICITATION NO.: W812PL-25-R-0003 CONTRACT NO.: W812PL-25-C-XXXX
BURNS & MCDONNELL 1400 WEST 10TH AVE KANSAS CITY, MO 64114 (816) 333-9400		SIZE: 145114 A, AMPHIGR PH	FILE NAME:


N SPRINGS, NEVADA
 CYCLOPS PROGRAM
 FACILITY (AMF) HANGAR
 - AREA B

These documents are provided for cost estimating purposes only and are not intended for construction. Any cost estimate, based on these documents, is expected to consider the conceptual nature of the design and include an appropriate allowance for items depicted as well as items not shown but required for a complete project. Additional requirements are included in the government's Request for Proposal (RFP) which shall be reviewed in conjunction with these documents. In the event of conflict between the RFP and these documents, the RFP shall govern.

05/06/2024 2:45:17 PM

Michael Baker
INTERNATIONAL

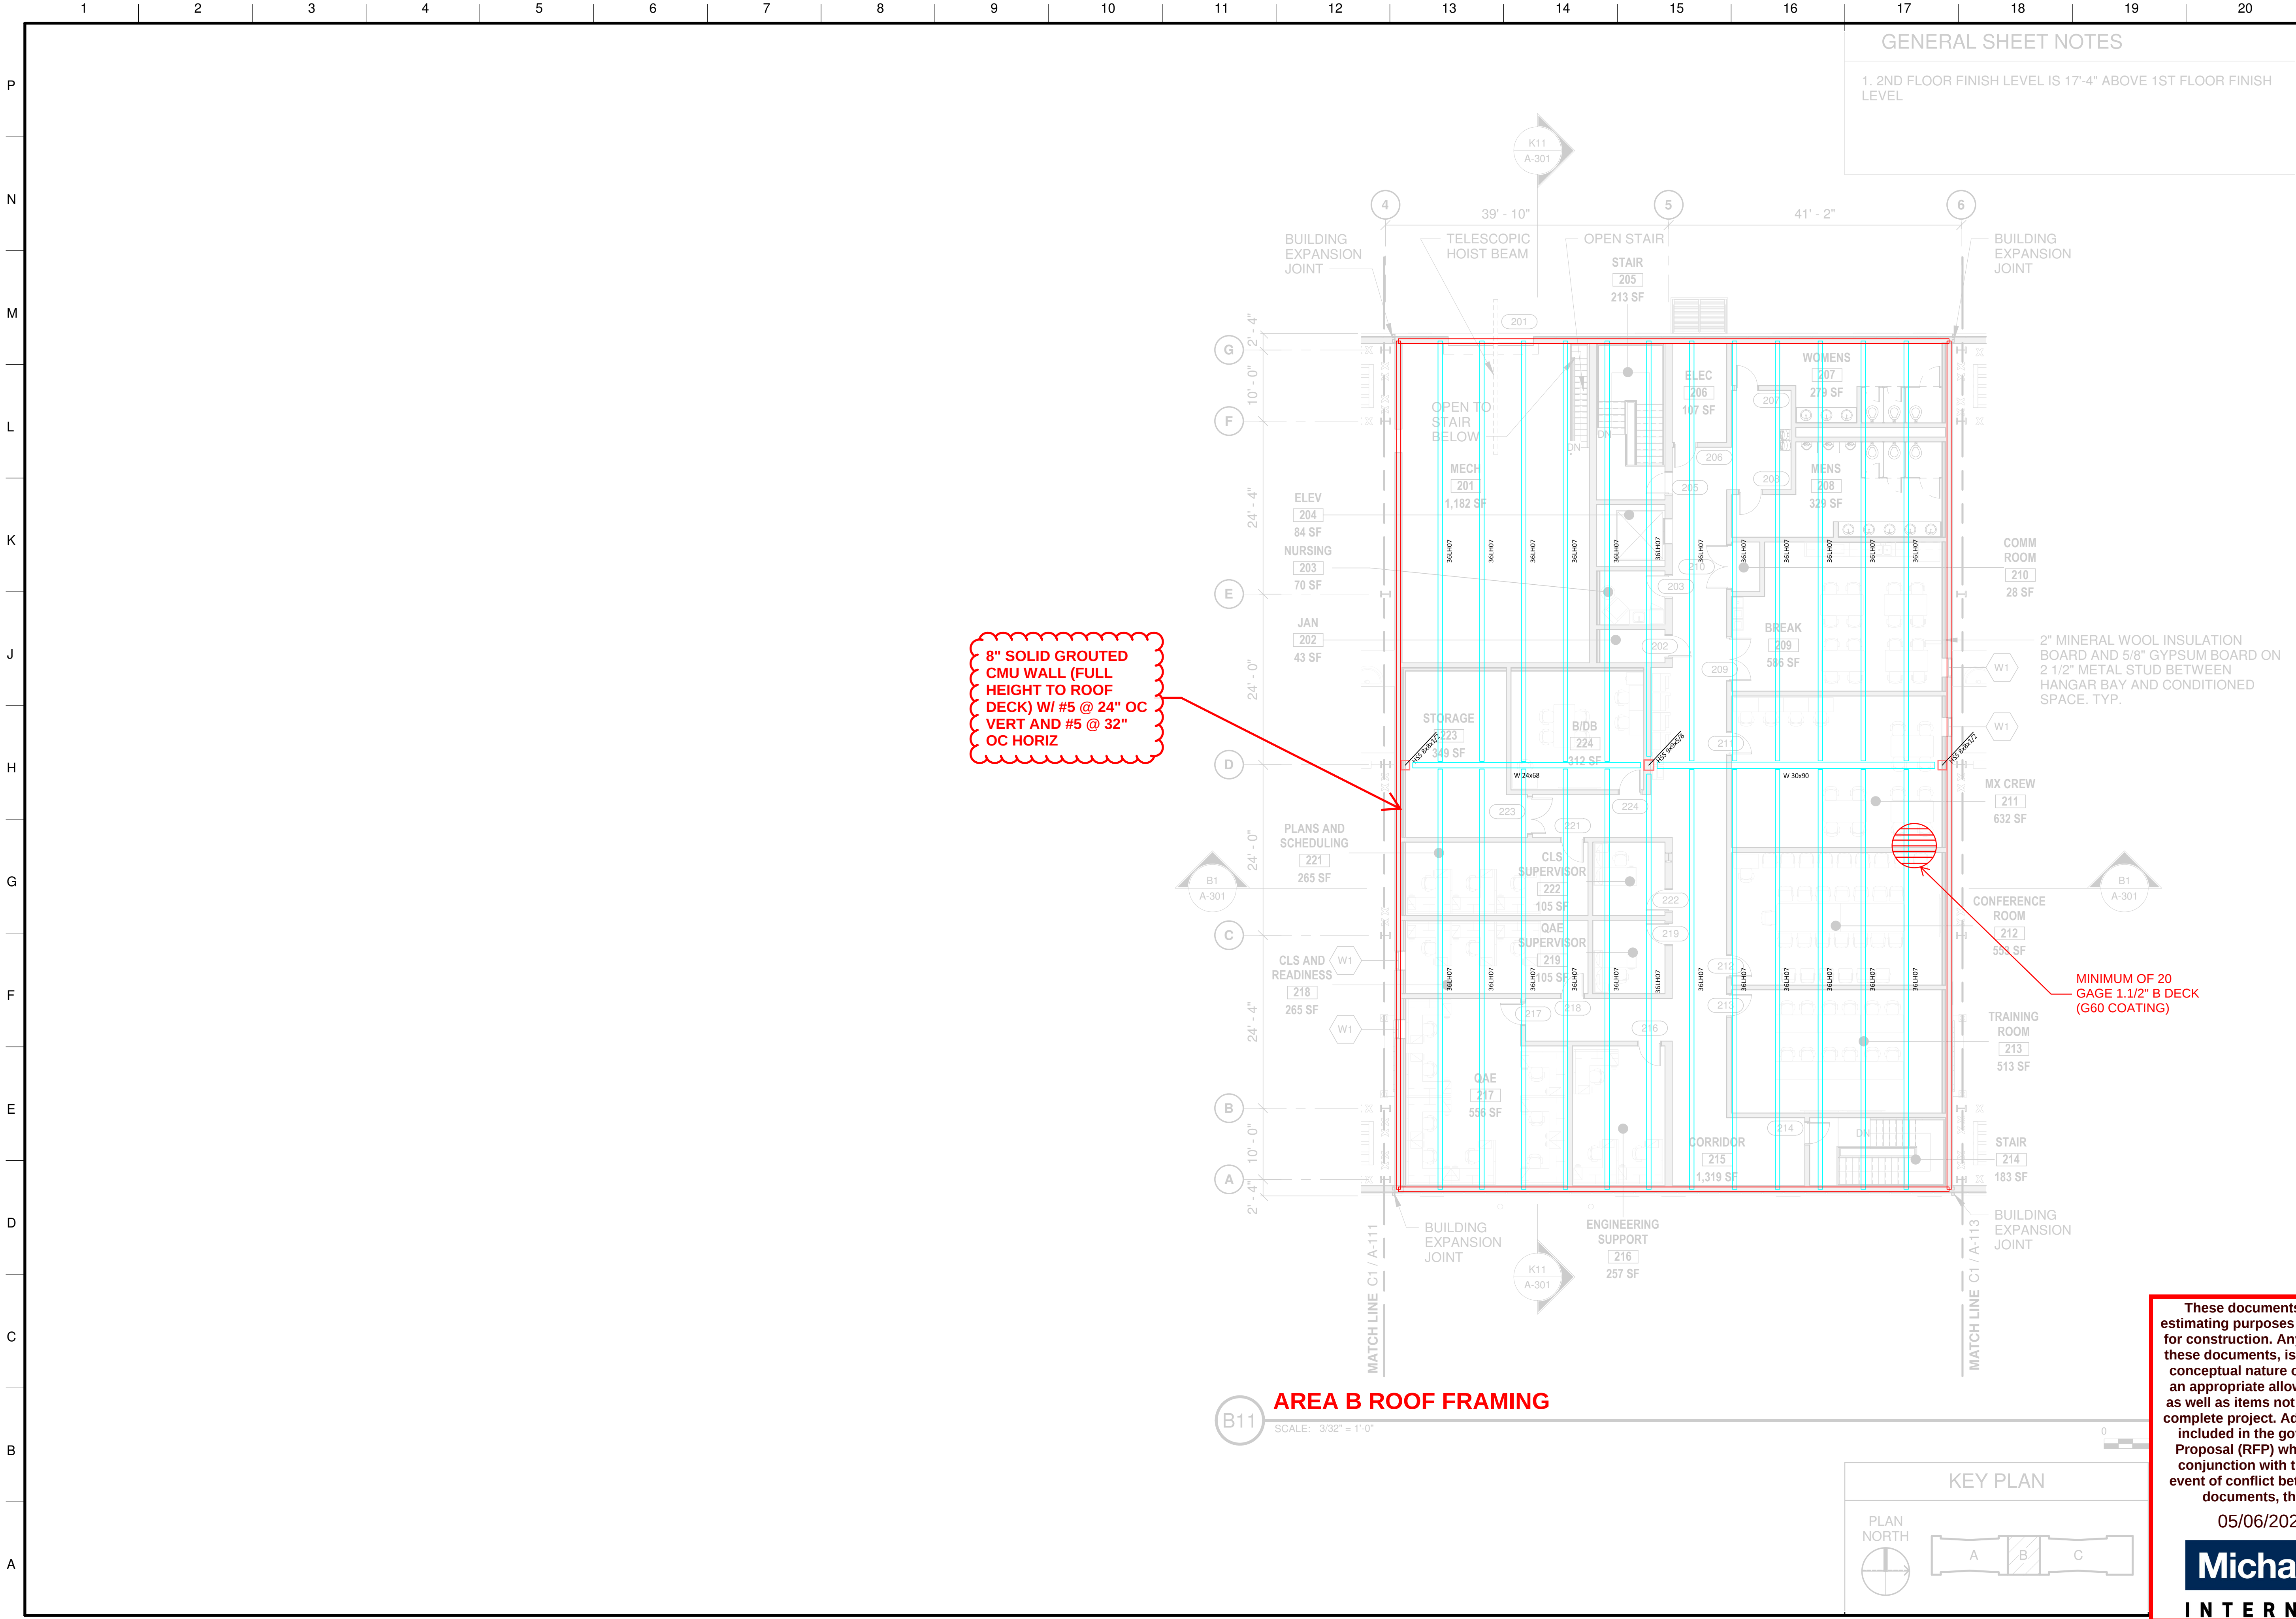

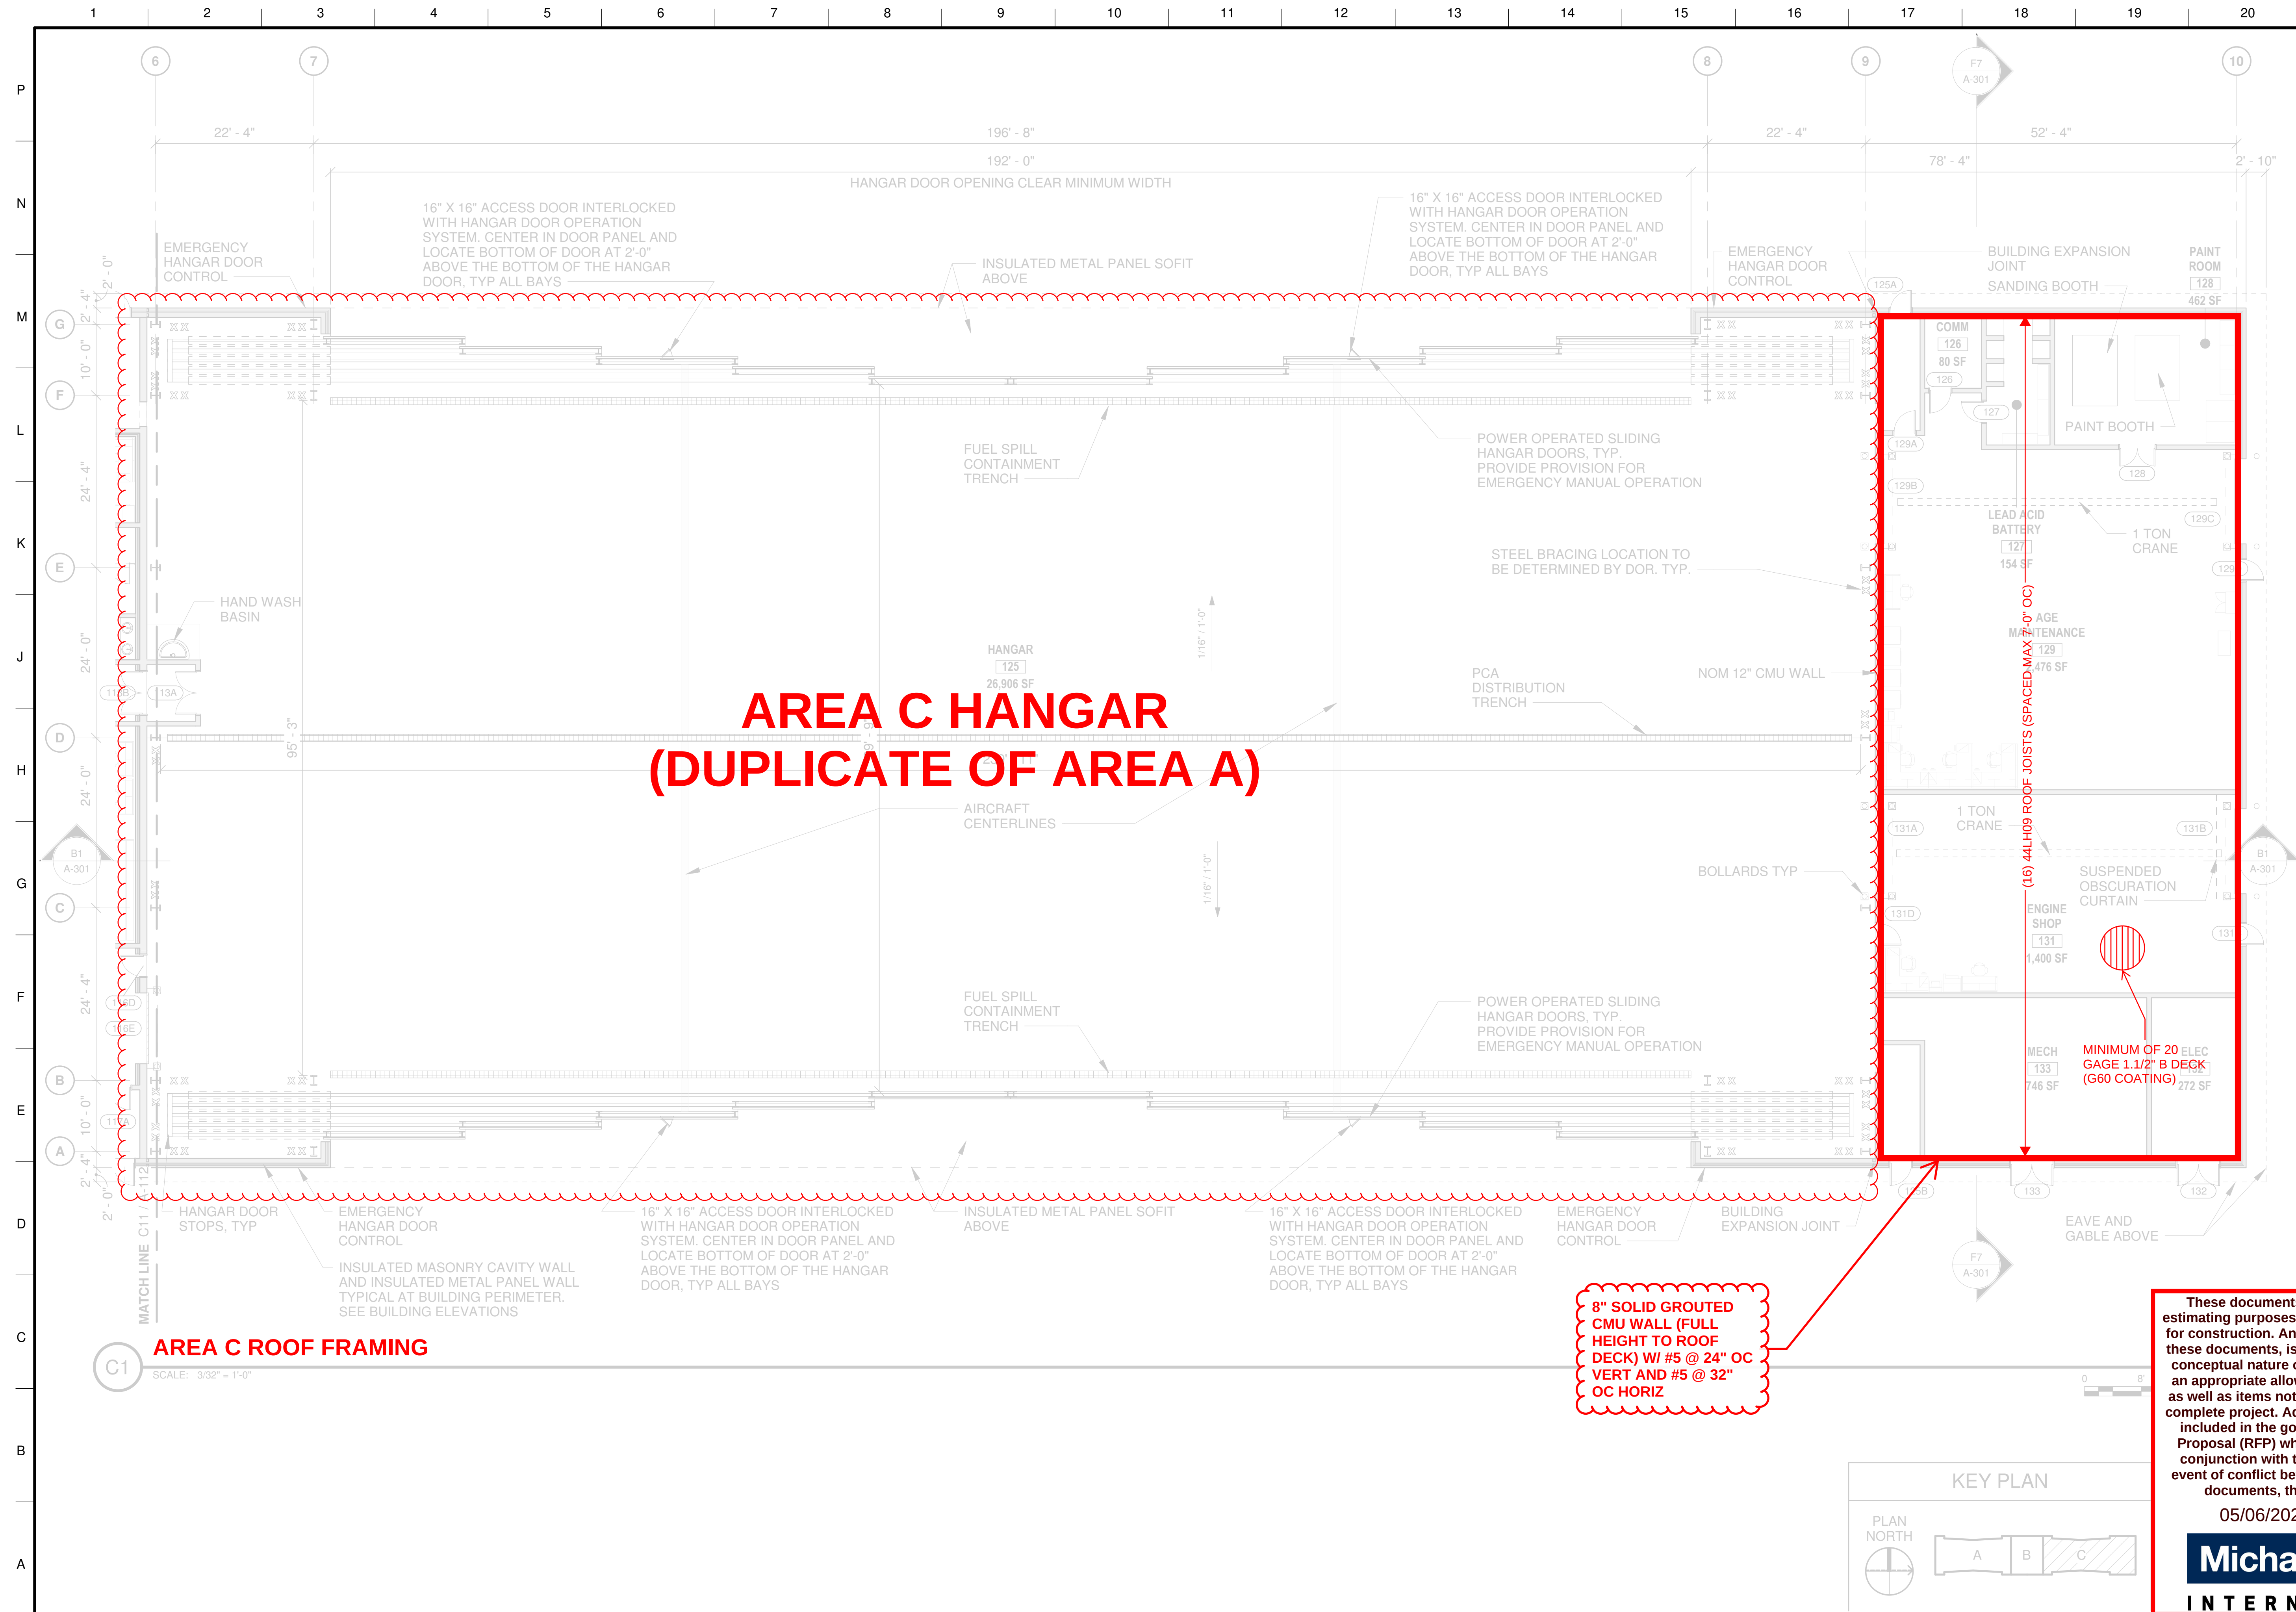

**US Army Corps
of Engineers®**

[illegible]


U.S. ARMY CORPS OF ENGINEERS SACRAMENTO DISTRICT MILITARY DESIGN 1325 J STREET SACRAMENTO, CA 95814	DESIGNED BY: M. OWENSBY DRAWN BY: M. OWENSBY CHECKED BY: T. KIM SUBMITTED BY: M. OWENSBY	ISSUE DATE: AUGUST 16, 2024 SOLICITATION NO.: W912PL-25-C-XXXX CONTRACT NO.: W912PL-25-C-XXXX
--	---	--

IN SPRINGS, NEVADA
CY PROGRAM
2
CILITY (AMF) HANGAR
J - AREA C

These documents are provided for cost estimating purposes only and are not intended for construction. Any cost estimate, based on these documents, is expected to consider the conceptual nature of the design and include an appropriate allowance for items depicted as well as items not shown but required for a complete project. Additional requirements are included in the government's Request for Proposal (RFP) which shall be reviewed in conjunction with these documents. In the event of conflict between the RFP and these documents, the RFP shall govern.


05/06/2024 2:45:17 PM

Michael Baker
INTERNATIONAL

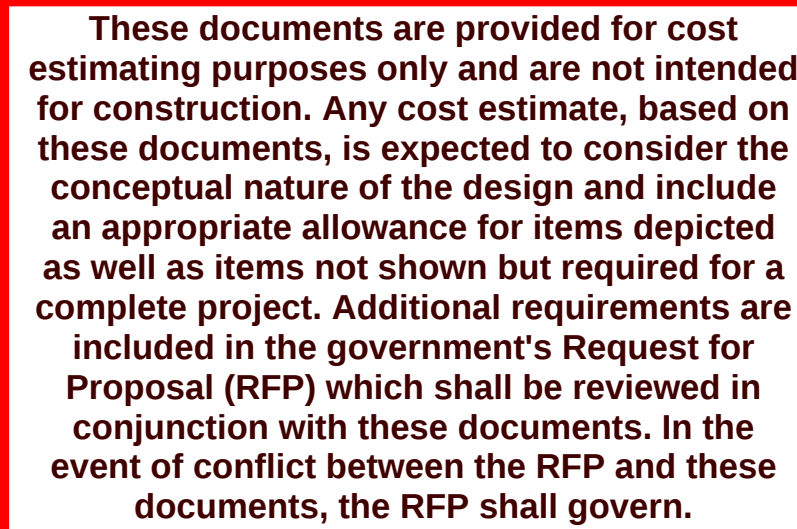

Michael Baker

INTERNATIONAL

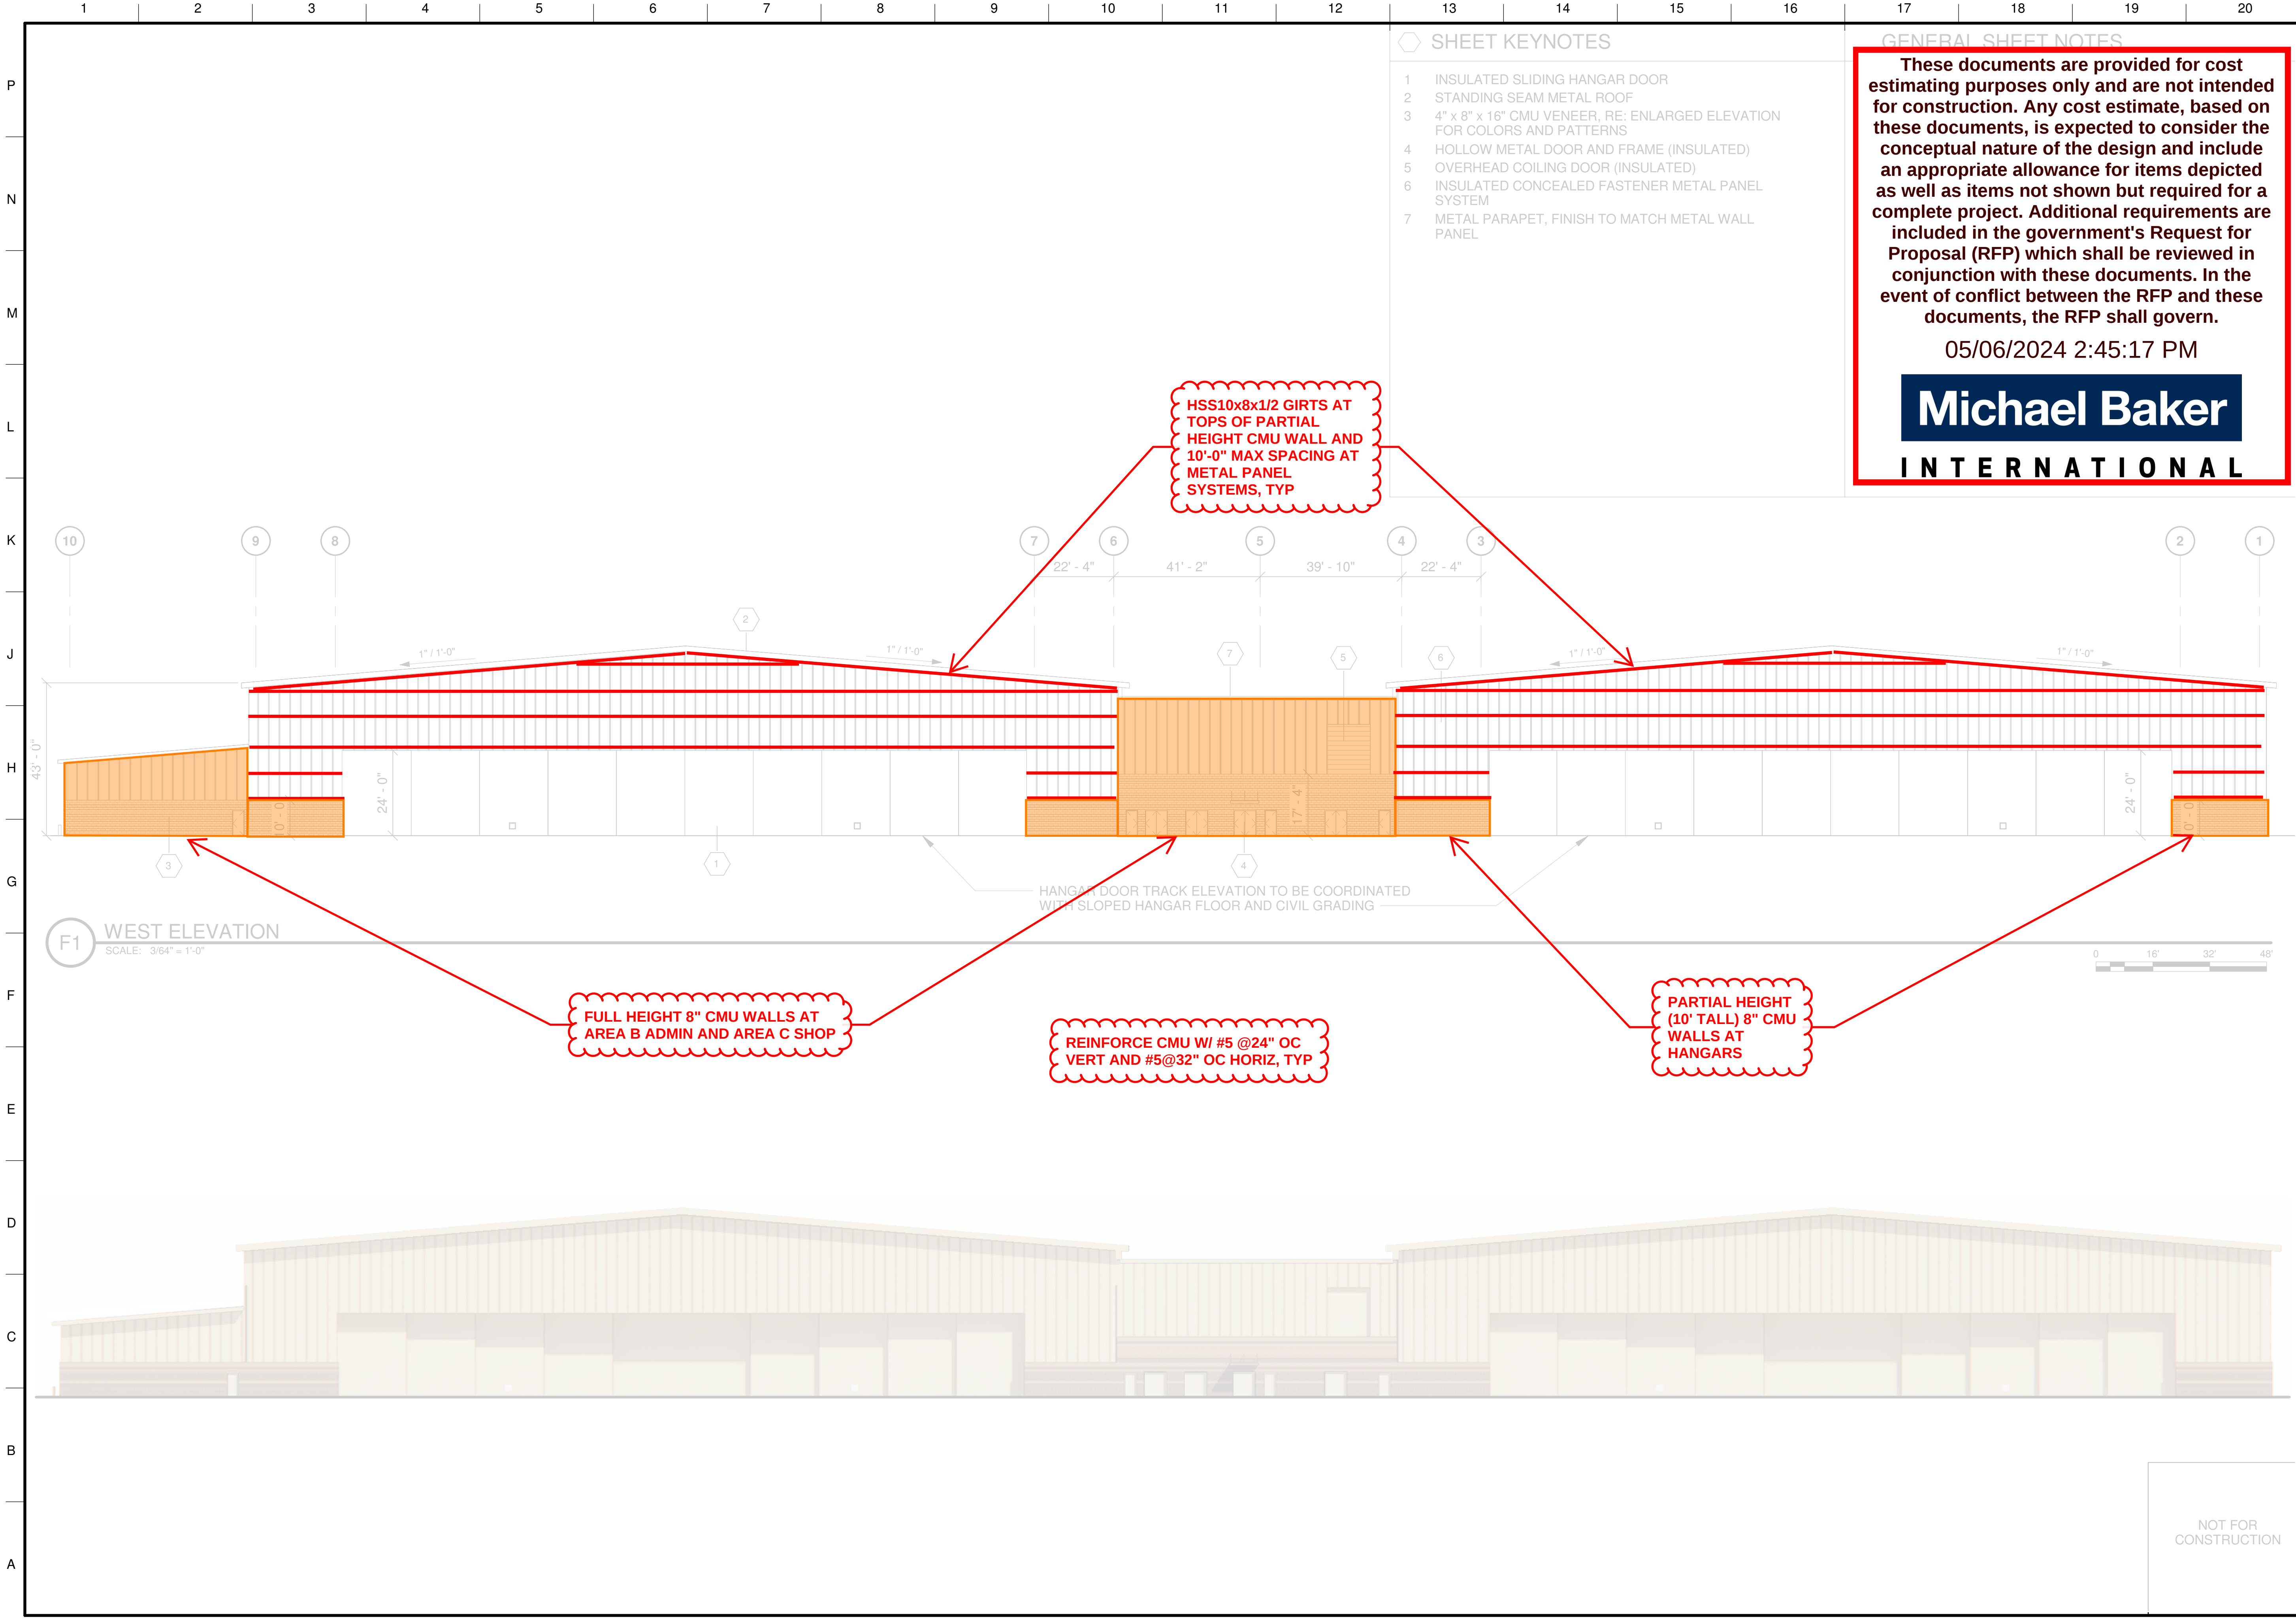

SHEET KEYNOTES

- 1 INSULATED SLIDING HANGAR DOOR
- 2 STANDING SEAM METAL ROOF
- 3 4" x 8" x 16" CMU VENEER, RE: ENLARGED ELEVATION FOR COLORS AND PATTERNS
- 4 HOLLOW METAL DOOR AND FRAME (INSULATED)
- 5 OVERHEAD COILING DOOR (INSULATED)
- 6 INSULATED CONCEALED FASTENER METAL PANEL SYSTEM
- 7 METAL PARAPET, FINISH TO MATCH METAL WALL PANEL


GENERAL SHEET NOTES

These documents are provided for cost estimating purposes only and are not intended for construction. Any cost estimate, based on these documents, is expected to consider the conceptual nature of the design and include an appropriate allowance for items depicted as well as items not shown but required for a complete project. Additional requirements are included in the government's Request for Proposal (RFP) which shall be reviewed in conjunction with these documents. In the event of conflict between the RFP and these documents, the RFP shall govern.

05/06/2024 2:45:17 PM

Michael Baker

INTERNATIONAL

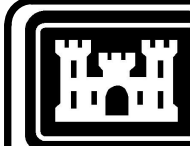

US Army Corps
of Engineers®

MARK	DESCRIPTION	DATE

DESIGNED BY: M. OWENSBY	ISSUE DATE: AUGUST 16, 2024
DRAWN BY: L. SLEDGE	SOLUTION NO.: W912PL-25-R-003
CHECKED BY: T. KIM	CONTRACT NO.: W912PL-25-C-XXXX
SUBMITTED BY: M. OWENSBY	FILE NAME: 145114.A.MPHGR.PH2
SIZE: ANSI D	



U.S. ARMY CORPS OF ENGINEERS SACRAMENTO DISTRICT (SPK) MILITARY DESIGN SACRAMENTO DISTRICT 1325 J STREET SACRAMENTO, CA 95814	BURNS & MCDONNELL 1148 - AIRCRAFT MAINTENANCE FACILITY (AMF) HANGAR KANSAS CITY, MO 64114 (816) 333-9400
---	---

CREECH AIR FORCE BASE, INDIAN SPRINGS, NEVADA (DRP) DISASTER RESILIENCY PROGRAM RFP - PHASE 2 1148 - AIRCRAFT MAINTENANCE FACILITY (AMF) HANGAR EXTERIOR BUILDING WEST ELEVATION
--

SHEET ID AMF HGR A-202

CORRECTED RTA 35% D-B RFP

SHEET ID
AMF HGR
A-204

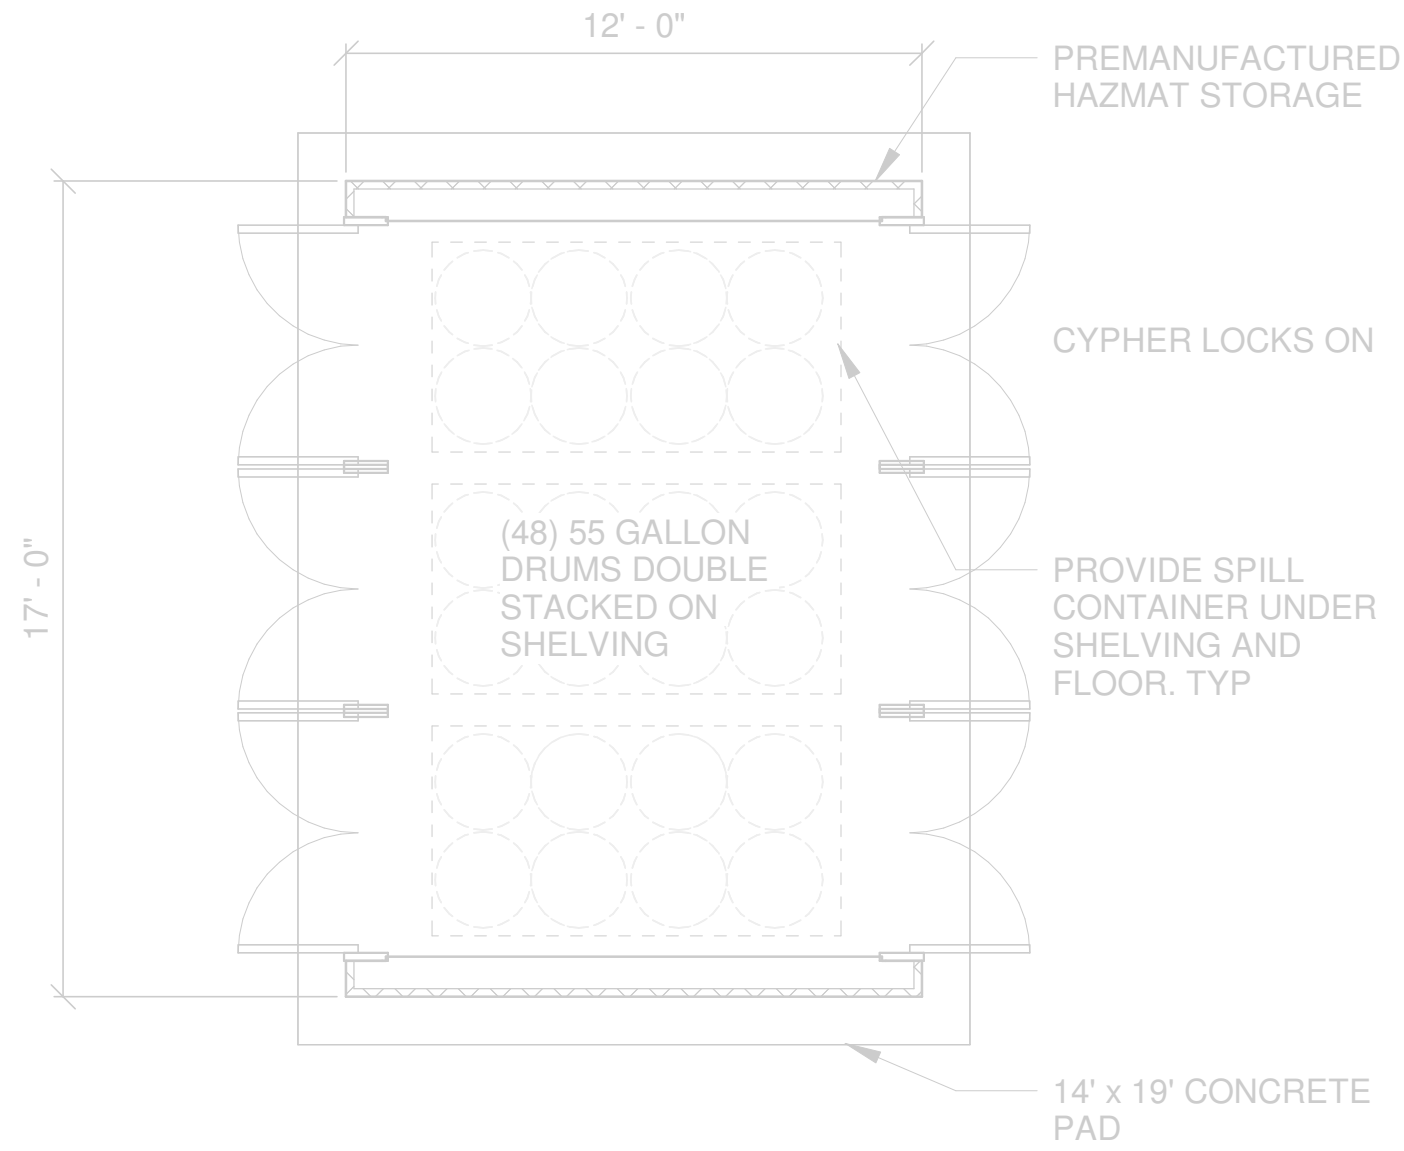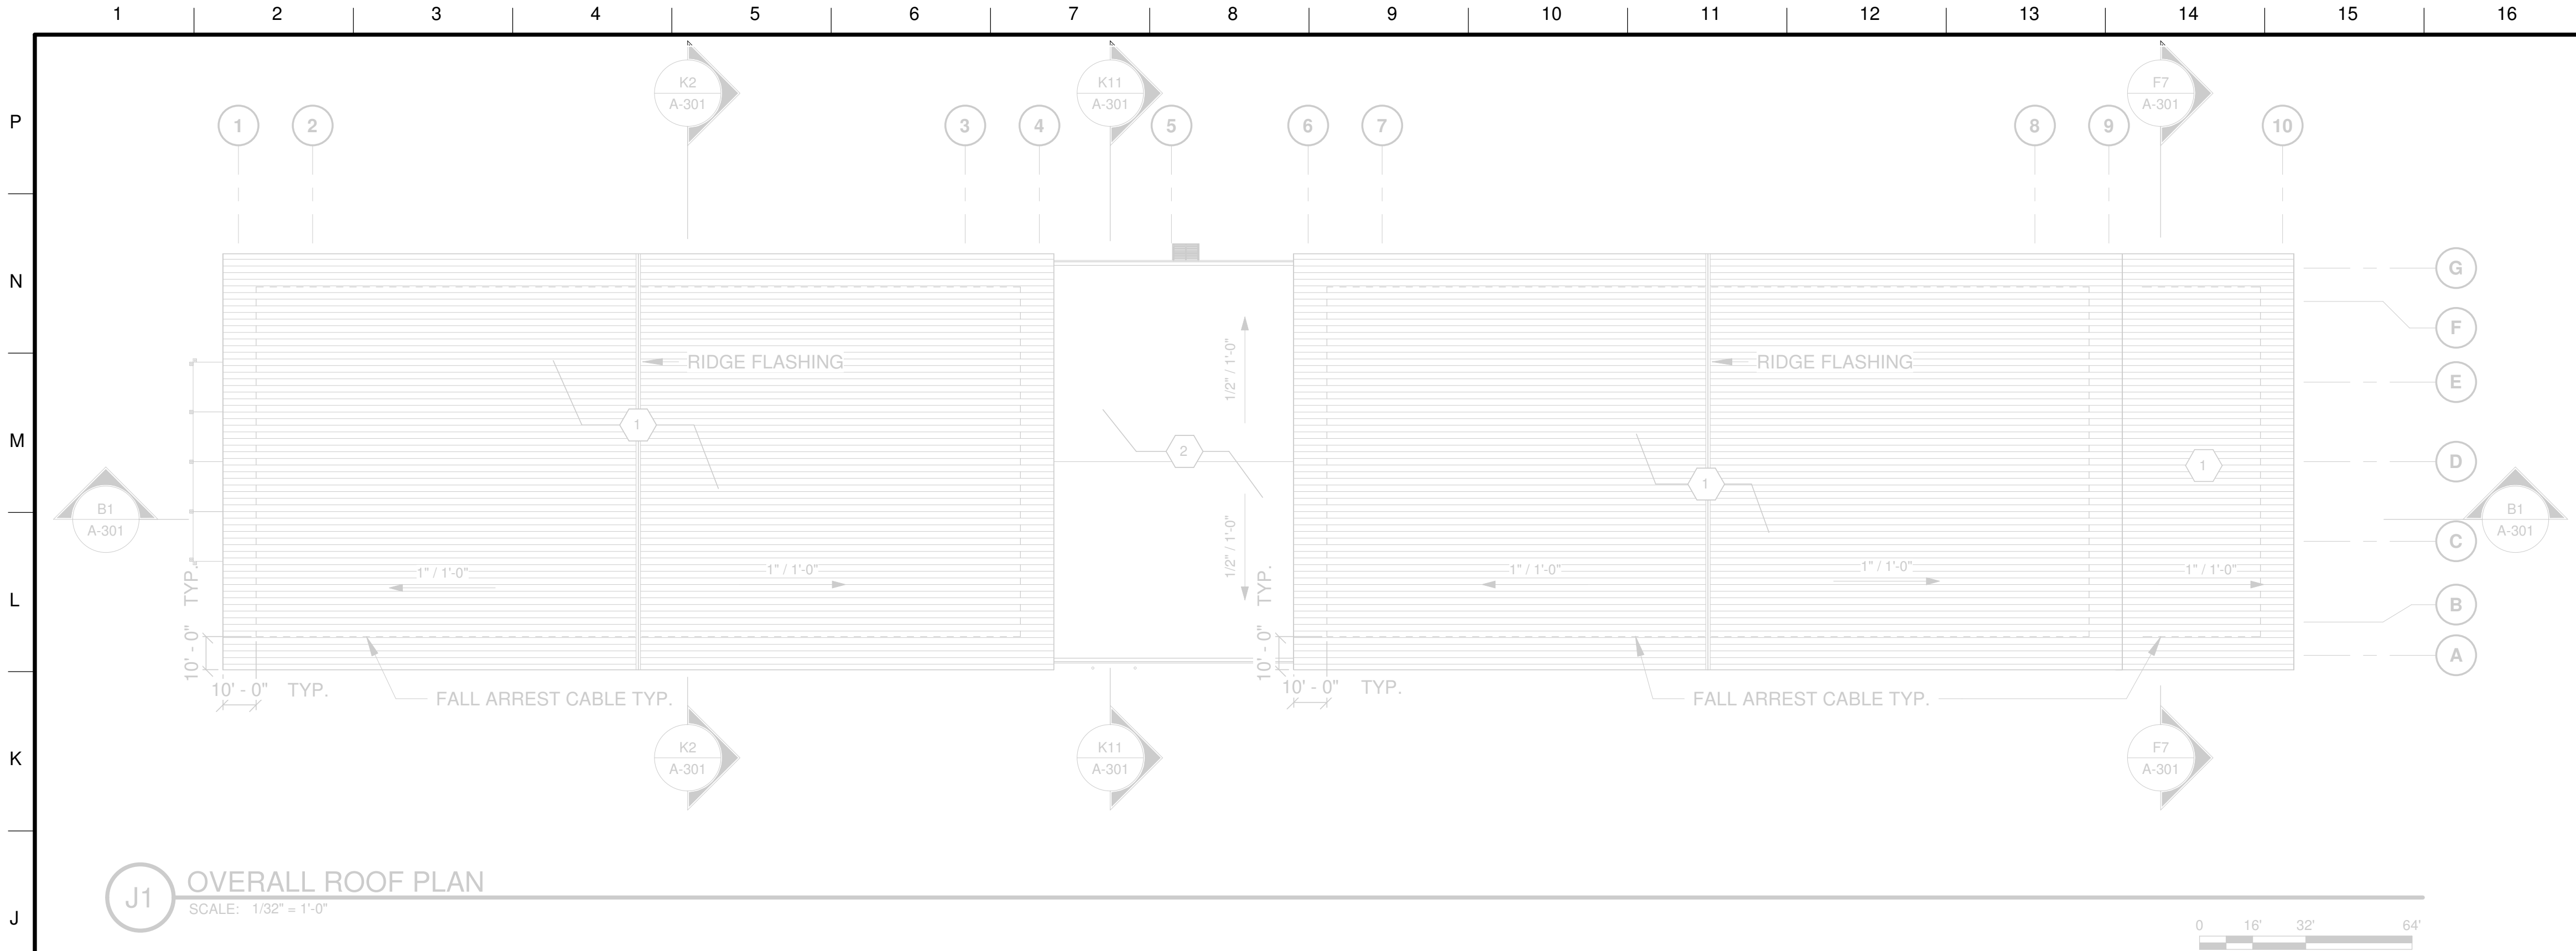

GENERAL SHEET NOTES

- ROOF PLAN GENERAL NOTES:
- STANDING METAL ROOF: DESIGN AND PROVIDE GUTTERS AND DOWN SPOUTS TO MEET UFC REQUIREMENTS.
 - LOW SLOPE MEMBRANE ROOF: DESIGN AND PROV PROVIDE MAIN SCUPPERS, OVERFLOW SCUPPERS, ROOF CRIKETS, CONDUCTOR HEADS, AND DOWN SPOUTS TO MEET UFC REQUIREMENTS

SHEET KEYNOTES

- STANDING SEAM METAL ROOF
- LOW SLOPE MEMBRANE ROOF

HAZMAT STORAGE NOTES

- HAZMAT STORAGE FACILITY TO BE A PRE-MANUFACTURED BUILDING.
- EXTERIOR WALL AND ROOF TO BE INSULATED TO MEET ASHRAE REQUIREMENTS. THE EXTERIOR WALL PANEL TO BE INSULATED METAL SANDWICH PANEL. EXPOSED BATT INSULATION IS NOT ACCEPTABLE.
- ALL EXPOSED STEEL MUST BE PAINTED .
- HAZMAT TYPE AND QUANTITY TO BE CONFIRMED BY USERS DURING DESIGN.
- HAZMAT STORAGE TO BE INSULATED, FIRE RATED, VENTILATED AND TEMPERATURE CONTROLLED TO MEET ALL CODE REQUIREMENTS.
- EACH 55 GALLON DRUM WEIGHT WILL BE 650 POUNDS. DOR TO DESIGN CONCRETE PAD TO MEET THE MAXIMUM LOAD REQUIREMENTS.

These documents are provided for cost estimating purposes only and are not intended for construction. Any cost estimate, based on these documents, is expected to consider the conceptual nature of the design and include an appropriate allowance for items depicted as well as items not shown but required for a complete project. Additional requirements are included in the government's Request for Proposal (RFP) which shall be reviewed in conjunction with these documents. In the event of conflict between the RFP and these documents, the RFP shall govern.

05/06/2024 2:45:17 PM

Michael Baker

INTERNATIONAL

KEY PLAN

PLAN NORTH

NOT FOR CONSTRUCTION

US Army Corps of Engineers®

MARK		DESCRIPTION	DATE

U.S. ARMY CORPS OF ENGINEERS
SACRAMENTO DISTRICT (SPK) MILITARY DESIGN
1325 J STREET
SACRAMENTO, CA 95814

DESIGNED BY:
M. OWENSBY
DRAWN BY:
L. SLUDGE
CHECKED BY:
T. KIM
SUBMITTED BY:
M. OWENSBY
FILE NAME:
145114.A AMFHGR PH2
ANSI D
SIZE:
(816) 333-9400

ISSUE DATE:
AUGUST 16, 2024
SOLUTION NO.:
W912PL-25-R-003
CONTRACT NO.:
W912PL-25-C-XXXX

CREECH AIR FORCE BASE, INDIAN SPRINGS, NEVADA
(DRP) DISASTER RESILIENCY PROGRAM
RFP - PHASE 2
1148 - AIRCRAFT MAINTENANCE FACILITY (AMF) HANGAR
OVERALL ROOF PLAN AND HAZMAT STORAGE

SHEET ID
AMF HGR
A-115

